

**NOTICE OF MEETING OF THE COMMISSIONERS' COURT OF
HOCKLEY COUNTY, TEXAS**

Notice is hereby given that a Special Meeting of the above named Commissioners' Court will be held on the 14TH day of April, 2014, at 10:00 A.M. in the Commissioners' Courtroom, Hockley County Courthouse, Levelland, Texas, at which time the following subjects will be discussed to-wit:

1. Read for approval the minutes of a Regular Meeting of the Commissioners' Court held Monday, April 7, 2014.
2. Read for approval all monthly bills and claims submitted to the court and dated through April 14, 2014.
3. Consider and take necessary action to approve the replacement road crossings by Plains Pipeline, L.P. on Chickadee Road and Bald Eagle Road.
4. Hear update from Texas A&M AgriLife Extension Service.
5. Discussion of tax abatement for Red Raider Wind Farm Project.


COMMISSIONERS' COURT OF HOCKLEY COUNTY, TEXAS

BY: _____

Hockley County Judge

I, the undersigned County Clerk, do hereby certify that the above Notice of Meeting of the above named Commissioners' Court, is a true and correct copy of said Notice on the bulletin board at the Courthouse, and at the east door of the Courthouse of Hockley County, Texas, as place readily accessible to the general public at all times on the 11TH day of April, 2014, and said Notice remained so posted continuously for at least 72 hours preceding the scheduled time of said meeting.

Dated this 11TH day of April, 2014.

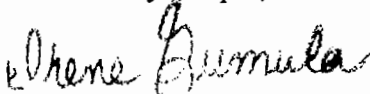

Irene Gumula, County Clerk, and Ex-Officio
Clerk of Commissioners' Court, Hockley County, Texas

FILED FOR RECORD
AT _____ O'CLOCK _____ M.

APR 11 2014


County Clerk, Hockley County, Texas

SPECIAL MEETING
APRIL 14, 2014

Be it remembered that on this the 14th day of April A.D. 2014, there came on to be held a Special meeting of the Commissioners' Court, and the Court having convened in Special session at the usual meeting place thereof at the Courthouse in Levelland, Texas, with the following members present to-wit:

Larry Sprowls	County Judge
Curtis D. Thrash	Commissioner Precinct No. 1
Larry Carter	Commissioner Precinct No. 2
J. L. "Whitey" Barnett	Commissioner Precinct No. 3
Thomas R "Tommy" Clevenger	Commissioner Precinct No. 4

Irene Gumula, County Clerk, and Ex-Officio Clerk of Commissioners' Court when the following proceedings were had, to-wit:

Motion by Commissioner Barnett, seconded by Commissioner Clevenger, 4 Votes Yes, 0 Votes No, that the Minutes of a Regular Meeting of the Commissioners' Court, held on April 7, A.D. 2014, be approved and stand as read.

Motion by Commissioner Carter, seconded by Commissioner Thrash, 4 Votes Yes, 0 Votes No, that all monthly claims and bills, submitted to the Court, and dated through April 14, A.D. 2014, be approved and paid as read.

Motion by Commissioner Thrash, seconded by Commissioner Carter, 4 Votes Yes, 0 Votes No, that Commissioners' Court grant permission and authority to Plains Pipeline L. P. to lay, construct, operate and maintain 6" steel pipelines transporting crude oil under and across certain county roads, situated on Bald Eagle Road and Chickadee Road in Commissioners, Precinct No. 1, Hockley County, Texas as set forth in the below recorded Petition, Exhibit and Order of the Court.

RECORD, PETITION, EXHIBIT AND ORDER OF THE COURT

BEFORE THE HONORABLE BOARD OF COUNTY COMMISSIONERS
HOCKLEY COUNTY, TEXAS

IN THE MATTER OF THE APPLICATION OF PLAINS PIPELINE, L.P., FOR
AUTHORITY TO USE A PART OF THE PUBLIC ROADS OF HOCKLEY COUNTY, TEXAS

PETITION

Comes now, the Petitioner, PLAINS PIPELINE, L.P., and petitions this Honorable Board for the right and authority to lay, construct, operate and maintain 6" STEEL pipelines under and across certain county roads situated in Hockley County, Texas, which said pipelines are to be used for the purpose of transporting CRUDE OIL from the Petitioner's sources of supply to Petitioner's markets.

The location of the points at which Petitioner wishes to undercross said county roads with said pipelines and the general specifications are more particularly described on a map marked Exhibit "A" and general specifications marked Exhibit "B", all of which are attached hereto and made a part of this application. Petitioner represents and states that if granted the authority herein requested, it will conform with and abide by the rules of all persons and bodies having jurisdiction and by the following conditions:

1. The Petitioner shall, in constructing said pipelines undercrossings cause the very minimum of inconvenience and obstruction of public travel along said roads, and, further, shall operate and maintain said pipelines undercrossings in a manner so as not to inconvenience, endanger or obstruct public travel along said roads.
2. Upon the completion of each pipelines undercrossing constructed hereunder Petitioner shall immediately backfill, re-construct and replace the portions of the roads across which said pipelines are laid and constructed so that such roads shall be in equally as good a condition as prior to such construction.
3. So long as said pipelines are maintained and operated under said roads Petitioner shall be responsible for doing any work which, due to the existence of said pipelines undercrossings, needs to be done on said roads at the location thereof, all in order to maintain said roads, at such points, in a condition equal to other portions of said county roads.
4. Should Petitioner remove said pipelines from any of said roads, it will replace and recondition the road concerned, at the location of said removal, in substantially the same condition as it was prior to such removal, all liability of Petitioner for the maintenance and reconditioning of such roads shall cease as soon after such removal as the COUNTY OF HOCKLEY has approved the maintenance and reconditioning work done by Petitioner.
5. Petitioner agrees that if at any time the County of Hockley shall deem it necessary to make any improvements or changes on all of or any part of the right of way of the county roads which affect the Utility as located under this order, then and in such event, the Petitioner or his Assignee shall make such reasonable changes of its facilities located within such right of way as may be deemed necessary, such work to be done without cost to Hockley County, Texas.
6. The construction or laying of said pipelines by Petitioner hereunder shall be considered and shall constitute and acceptance of this order and of all of the terms and conditions herein set forth.
7. Petitioner agrees that if at any time the County of Hockley deems it necessary that these crossings be encased in accordance with the then existing State Highway specifications, Petitioner agrees to do so at its own expense.


Wherefore, your Petitioner respectfully prays that your Honorable Board enter and order herein authorizing Petitioner to use and occupy the portions of the roads in Hockley County, Texas, more particularly herein above set out and described and at the locations shown and set out in said Exhibits "A" and "B" attached to this application.

DATED this 7th day of APRIL, 2014.

BY Wagner E. Roberts

BALD EAGLE RD.

VOL. 51 PAGE 041

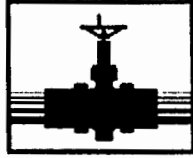

PLAINS
PIPELINE, L.P.

April 7, 2014

The Honorable Judge Larry Sprowls
Hockley County
802 Houston Street, Suite 213
Levelland, TX 79336

**RE: Commissioners' Court
Pipeline Petition Information: Bald Eagle Road**

This request and notice is hereby submitted that plains Pipeline, L. P. (Plains) proposes to replace existing steel pipe with new steel 6.625-inch OD pipe in order to repair an existing crude oil pipeline crossing under Bald Eagle Road as follows:

Total Distance = 86'; pipeline to be steel welded 6.625" OD; API 5L-X42 ERW, 0.500 WT; SMYS: 2,625 PSIG; coating to be 16-18 mil Fusion Bonded Epoxy with 40-mil Powercrete (Abrasive Resistant Overcoat). The Maximum Operating pressure on this segment is 515 PSIG. This uncased pipeline replacement will require open-cut trenching at N33.4115047, W-102.327826 in the McCulloch CSL Survey Block, Survey No. 22, Abstract No. 219155, Hockley County Texas.


Plains will construct and maintain the line under the county road-right-of-way as shown on the attached drawing and in accordance with the rules, regulations and policies of the Hockley County Commissioners, and all governing laws, including, but not limited to, the "Texas Engineering Practice Act," "Federal Clean Water Act," the "National Endangered Species Act," "Americans with Disabilities Act," and the "Federal Historic Preservation Act". Upon request by Hockley County at any time, we will submit proof of compliance with all governing laws, rules and regulations before commencement of construction.

The location and description of the proposed line and appurtenances is more fully shown by the drawings attached to this Request. Our organization will use Best Management Practices to minimize erosion and sedimentation resulting from the proposed installation. Our installation shall not permanently damage any part of the roadway structure or associated appurtenances. We will make adequate provisions to cause minimum inconveniences to the traveling public and adjacent property owners. We will also ensure that traffic control measures complying with applicable portions of the *Texas Manual of Uniform Traffic Control* will be maintained for the duration of this installation.

When installing, modifying or maintaining our utility on controlled access facilities, we shall conform to the Texas Transportation Code and be subject to the same rules and regulations that apply to the general public.

Plains Pipeline, L. P., General Partner
333 Clay Street, Suite 1600 (77002) ■ P.O. Box 4648 ■ Houston, Texas 77210-4648 ■ 713/646-4100

VOL. 01 PAGE 042

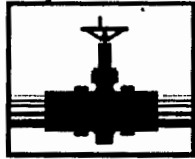

PLAINS
PIPELINE, L.P.

April 7, 2014
The Honorable Judge Larry Sprowls
Hockley County
802 Houston Street, Suite 213
Levelland, TX 79336
Page 2

Respectfully submitted,

Wayne E. Roberts
Plains All American
Director, Environmental & Regulatory Compliance
Southern & Southwestern Divisions
505 N. Big Spring St., Suite 600
Midland, TX 79701

Plains Pipeline, L. P., General Partner
333 Clay Street, Suite 1600 (77002) ■ P.O. Box 4648 ■ Houston, Texas 77210-4648 ■ 713/646-4100

VOL. 61 PAGE 043

Mongoose Rd

Mongoose Rd

WEST ROPES - PRENTICE NA-1

Wd#1

Wd#1

Wd#1

Bald Eagle Rd

Replacement Crossing

EM-41

EM-41

EM-41

EM-3261

GLORietta GATHERING NA_3

GLORietta GATHERING NA_3

WEST ROPES - PRENTICE NA-1



This user generated map has been prepared from sources considered to be reliable. However, Plains Pipeline L.P. disclaims any responsibility for the accuracy or completeness of data shown.



Sources: Esri, DeLorme, HERE, USGS, Intermap, increment P Corp., NRCAN, Esri Japan, METI, Esri China (Hong Kong), Esri (Thailand), TomTom

Wayne E Roberts's Map

Hockley County Permit

West Ropes 6

Scale: 1:16,835

Sheet No: 1/1

EXHIBIT "B"

Project: 6" Pipe, 0.500" Wall Thickness	Prentice Gathering												
Location: Texas and New Mexico	Date: 5/17/2012												
<p>Design Pressure - Steel Pipe ASME B31.4</p> <p>PIPE AND OPERATIONAL DATA:</p> <table><tr><td>Outside Pipe Diameter [in.]</td><td>6.625</td></tr><tr><td>Pipe Wall Thickness [in.]</td><td>0.500</td></tr><tr><td>SMYS-Specified Minimum Yield Strength [psi]</td><td>52,000</td></tr><tr><td>E - Weld Joint Factor</td><td>1</td></tr><tr><td>F - Design Factor</td><td>0.72</td></tr></table> <p>RESULTS OF CALCULATION:</p> <table><tr><td>Internal Design Pressure [psig]</td><td>5,651</td></tr></table> <p>Notes:</p> <p>Reference: CFR Part 195 and ASME B31.4</p>		Outside Pipe Diameter [in.]	6.625	Pipe Wall Thickness [in.]	0.500	SMYS-Specified Minimum Yield Strength [psi]	52,000	E - Weld Joint Factor	1	F - Design Factor	0.72	Internal Design Pressure [psig]	5,651
Outside Pipe Diameter [in.]	6.625												
Pipe Wall Thickness [in.]	0.500												
SMYS-Specified Minimum Yield Strength [psi]	52,000												
E - Weld Joint Factor	1												
F - Design Factor	0.72												
Internal Design Pressure [psig]	5,651												
Prepared by: Wayne E. Roberts	Approved by: BLF												



PLAINS
ALL AMERICAN
PIPELINE, L.P.

TYPICAL UNDERCROSSING ALL ROADS

DOC NO: PAALP-ENG-GUI-PRW-038


REV NO: 0

SHEET NO: 1 of 1

REVIEWED BY: Frank J. Hayes

APPROVED BY: John N. Haldiman

APP DATE: 10/31/2008

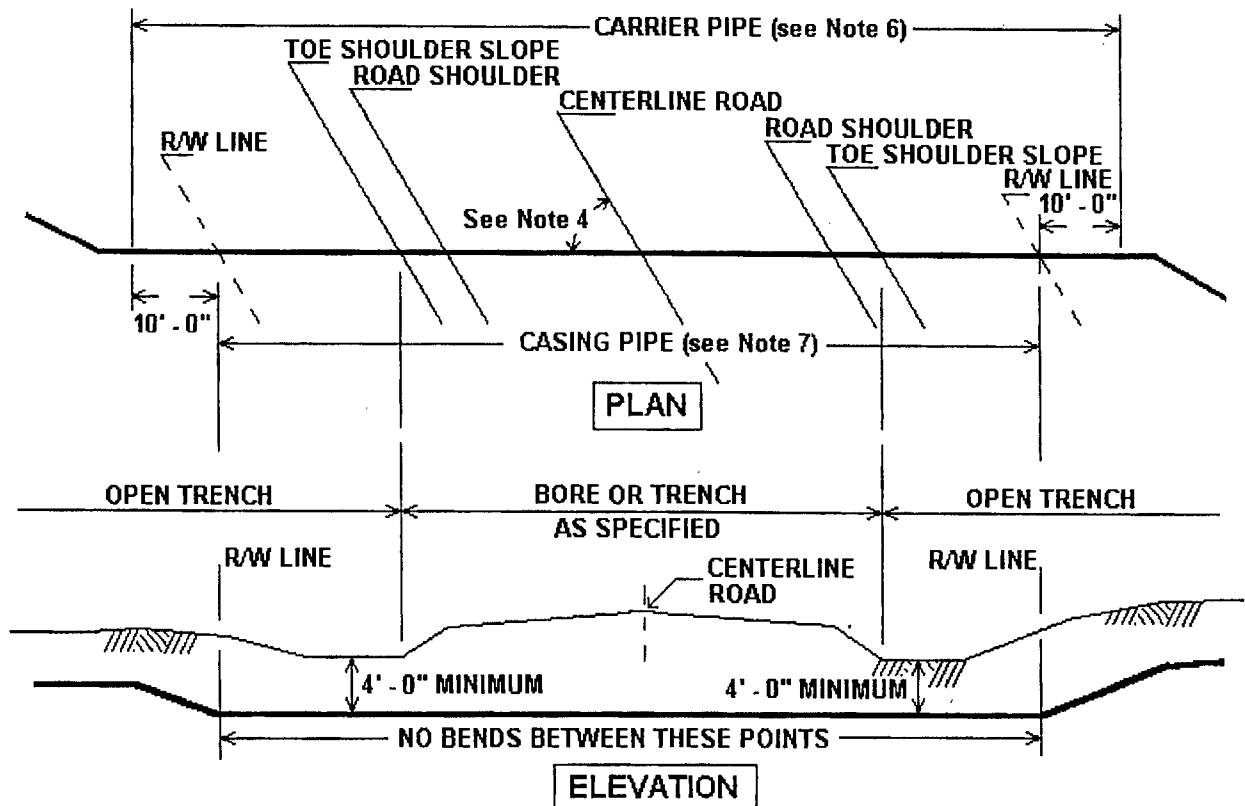

GENERAL SPECIFICATIONS:

1. Contractor to install pipeline under all public roads as shown in the sketch above, or as shown on approved construction drawings.
2. All voids developed by boring under surface of road bed shall be repaired.
 - a. Voids developed under hard surface roads (bituminous mat or concrete) shall be filled by pressure grouting. Grout shall consist of a sand-cement slurry of at least 2 sacks of cement per cubic yard.
 - b. Voids developed under non-hard surface roads (graded gravel or crushed rock and dirt) shall be filled by removal of road bed and backfilling with suitable material pneumatically tamped in 6" layers to density of surrounding undisturbed earth and replacing surface material to original condition.
3. Pipeline undercrossings of all roads shall be installed in accordance with Engineering Standards and/or permit requirements or specifications provided by the Company.
4. The pipeline should cross as near to right angles as possible and economically practical.
5. For roads not having a drainage ditch, the minimum cover from the top of the road bed or the lowest elevation within the R/W shall be 4' - 0" or as specified by the permitting authorities.
6. For uncased road crossings, the pipe wallthickness and grade for the carrier pipe shall extend 10' - 0" beyond each R/W line.
7. When casing pipe is required, it shall be installed as required by the permit or extend from R/W to R/W. Carrier pipe for cased road crossings shall meet the DOT design requirements.
8. All undercrossings shall be bored unless specified otherwise in the construction drawings or specifications.

BEFORE THE HONORABLE BOARD OF COUNTY COMMISSIONERS
HOCKLEY COUNTY, TEXAS


IN THE MATTER OF THE APPLICATION OF PLAINS PIPELINE, L.P. FOR AUTHORITY
TO USE A PART OF THE PUBLIC ROADS OF HOCKLEY COUNTY, TEXAS

ORDER


This cause coming on to be upon the petition of PLAINS PIPELINE, L.P. hereinafter referred to as "Petitioner". The Board finds that in order that Petitioner may carry out its corporate objects and powers, it is necessary for it to lay, construct, operate and maintain pipelines across certain county roads situated in Hockley County, Texas, as set forth in the Petitioner's application filed herein.


THEREFORE, IT IS HEREBY ORDERED that, subject to the conditions herein after set forth, said Petitioner, PLAINS PIPELINE, L.P. is hereby granted permission and authority to lay, construct, operate and maintain pipelines across certain county roads at the locations set forth in Exhibits "A" and "B" attached to the application of Petitioner herein, which Exhibits "A" and "B" and application are hereby made a part of this order as fully as if set out in length herein provided.

1. The Petitioner shall, in constructing said pipelines undercrossing cause the very minimum of inconvenience and obstruction of public travel along said roads, and, further, shall operate and maintain said pipelines undercrossing in a manner so as not to inconvenience, endanger or obstruct public travel along said roads.
2. Upon the completion of each pipelines undercrossing constructed hereunder Petitioner shall immediately backfill, re-construct and replace the portions of the roads across which said pipelines are laid and constructed so that such roads shall be in equally as good a condition as prior to such construction.
3. So long as said pipelines are maintained and operated under said roads Petitioner shall be responsible for doing any work which, due to the existence of said pipelines undercrossings, needs to be done on said roads at the location thereof, all in order to maintain said roads, at such points, in a condition equal to other portions of said county roads.
4. Should Petitioner remove said pipelines from any of said roads, it will replace and recondition the road concerned, at the location of said removal, in substantially the same condition as it was prior to such removal, all liability of Petitioner for the maintenance and reconditioning of such roads shall cease as soon after such removal as the COUNTY OF HOCKLEY has approved the maintenance and reconditioning work done by Petitioner.
5. Petitioner agrees that if at any time the County of Hockley shall deem it necessary to make any improvements or changes on all of or any part of the right of way of the county roads which affect the Utility as located under this order, then and in such event, the Petitioner or his Assignee shall make such reasonable changes of its facilities located within such right of way as may be deemed necessary, such work to be done without cost to Hockley County, Texas.
6. The construction or laying of said pipelines by Petitioner hereunder shall be considered and shall constitute and acceptance of this order and of all of the terms and conditions herein set forth.
7. Petitioner agrees that if at any time the County of Hockley deems it necessary that these crossings be encased in accordance with the then existing State Highway specifications, Petitioner agrees to do so at its own expense.

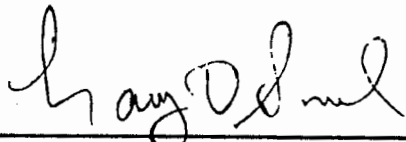

County Judge

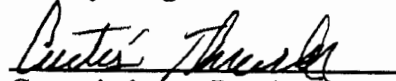

Commissioner, Precinct No. 1

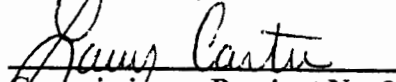
Commissioner, Precinct No. 2

4/14/14

Date


Commissioner, Precinct No. 3

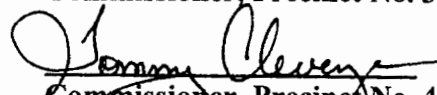
Commissioner, Precinct No. 4

BEFORE THE HONORABLE BOARD OF COUNTY COMMISSIONERS
HOCKLEY COUNTY, TEXAS

IN THE MATTER OF THE APPLICATION OF PLAINS PIPELINE, L.P., FOR
AUTHORITY TO USE A PART OF THE PUBLIC ROADS OF HOCKLEY COUNTY, TEXAS

PETITION

Comes now, the Petitioner, PLAINS PIPELINE, L.P., and petitions this Honorable Board for the right and authority to lay, construct, operate and maintain 6" STEEL pipelines under and across certain county roads situated in Hockley County, Texas, which said pipelines are to be used for the purpose of transporting CRUDE OIL from the Petitioner's sources of supply to Petitioner's markets.

The location of the points at which Petitioner wishes to undercross said county roads with said pipelines and the general specifications are more particularly described on a map marked Exhibit "A" and general specifications marked Exhibit "B", all of which are attached hereto and made a part of this application. Petitioner represents and states that if granted the authority herein requested, it will conform with and abide by the rules of all persons and bodies having jurisdiction and by the following conditions:

1. The Petitioner shall, in constructing said pipelines undercrossings cause the very minimum of inconvenience and obstruction of public travel along said roads, and, further, shall operate and maintain said pipelines undercrossings in a manner so as not to inconvenience, endanger or obstruct public travel along said roads.
2. Upon the completion of each pipelines undercrossing constructed hereunder Petitioner shall immediately backfill, re-construct and replace the portions of the roads across which said pipelines are laid and constructed so that such roads shall be in equally as good a condition as prior to such construction.
3. So long as said pipelines are maintained and operated under said roads Petitioner shall be responsible for doing any work which, due to the existence of said pipelines undercrossings, needs to be done on said roads at the location thereof, all in order to maintain said roads, at such points, in a condition equal to other portions of said county roads.
4. Should Petitioner remove said pipelines from any of said roads, it will replace and recondition the road concerned, at the location of said removal, in substantially the same condition as it was prior to such removal, all liability of Petitioner for the maintenance and reconditioning of such roads shall cease as soon as after removal as the COUNTY OF HOCKLEY has approved the maintenance and reconditioning work done by Petitioner.
5. Petitioner agrees that if at any time the County of Hockley shall deem it necessary to make any improvements or changes on all of or any part of the right of way of the county roads which affect the Utility as located under this order, then and in such event, the Petitioner or his Assignee shall make such reasonable changes of its facilities located within such right of way as may be deemed necessary, such work to be done without cost to Hockley County, Texas.
6. The construction or laying of said pipelines by Petitioner hereunder shall constitute and acceptance of this order and of all of the terms and conditions herein set forth.
7. Petitioner agrees that if at any time the County of Hockley deems it necessary that these crossings be encased in accordance with the then existing State Highway specifications, Petitioner agrees to do so at its own expense.


Wherefore, your Petitioner respectfully prays that your Honorable Board enter and order herein authorizing Petitioner to use and occupy the portions of the roads in Hockley County, Texas, more particularly herein above set out and described and at the locations shown and set out in said Exhibits "A" and "B" attached to this application.

DATED this 7th day of APRIL, 2014.

BY Wayne E. Roberts

CHICKADEE RD.

VOL. 51 PAGE 048

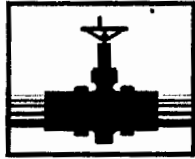

PLAINS
PIPELINE, L.P.

April 7, 2014

The Honorable Judge Larry Sprowls
Hockley County
802 Houston Street, Suite 213
Levelland, TX 79336

**RE: Commissioners' Court
Pipeline Petition Information: Chickadee Road**

This request and notice is hereby submitted that plains Pipeline, L. P. (Plains) proposes to replace existing steel pipe with new steel 6.625-inch OD pipe in order to repair an existing crude oil pipeline crossing under Chickadee Road as follows:

Total Distance = 76'; pipeline to be steel welded 6.625" OD; API 5L-X42 ERW, 0.500 WT; SMYS: 2,625 PSIG; coating to be 16-18 mil Fusion Bonded Epoxy with 40-mil Powercrete (Abrasive Resistant Overcoat). The Maximum Operating pressure on this segment is 515 PSIG. The pipeline replacement will require open-cut trenching at N33.4303516, W-102.284632 in the McCulloch CSL Survey Block, Survey No. 22, Abstract No. 219155, Hockley County Texas.

Plains will construct and maintain the line under the county road-right-of-way as shown on the attached drawing and in accordance with the rules, regulations and policies of the Hockley County Commissioners, and all governing laws, including, but not limited to, the "Texas Engineering Practice Act," "Federal Clean Water Act," the "National Endangered Species Act," "Americans with Disabilities Act," and the "Federal Historic Preservation Act". Upon request by Hockley County at any time, we will submit proof of compliance with all governing laws, rules and regulations before commencement of construction.

The location and description of the proposed line and appurtenances is more fully shown by the drawings attached to this Request. Our organization will use Best Management Practices to minimize erosion and sedimentation resulting from the proposed installation. Our installation shall not permanently damage any part of the roadway structure or associated appurtenances. We will make adequate provisions to cause minimum inconveniences to the traveling public and adjacent property owners. We will also ensure that traffic control measures complying with applicable portions of the *Texas Manual of Uniform Traffic Control* will be maintained for the duration of this installation.

When installing, modifying or maintaining our utility on controlled access facilities, we shall conform to the Texas Transportation Code and be subject to the same rules and regulations that apply to the general public.

Plains Pipeline, L. P., General Partner
333 Clay Street, Suite 1600 (77002) ■ P.O. Box 4648 ■ Houston, Texas 77210-4648 ■ 713/646-4100

VOL. 51 PAGE 049



PLAINS
PIPELINE, L.P.

April 7, 2014
The Honorable Judge Larry Sprowls
Hockley County
802 Houston Street, Suite 213
Levelland, TX 79336
Page 2

Respectfully submitted,

Wayne E. Roberts
Plains All American
Director, Environmental & Regulatory Compliance
Southern & Southwestern Divisions
505 N. Big Spring St., Suite 600
Midland, TX 79701

Plains Pipeline, L. P., General Partner
333 Clay Street, Suite 1600 (77002) ■ P.O. Box 4648 ■ Houston, Texas 77210-4648 ■ 713/646-4100

VOL. 61 PAGE 050

EXHIBIT "A"

VOL. 01 PAGE 191

Rattlesnake Rd

Chickadee Rd

Rattlesnake Rd


FM-3261

Tiger Rd

Tiger Rd

WEST ROPES PRENICE NA 1

Replacement Crossing

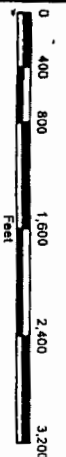

This user generated map has been prepared from sources considered to be reliable. However, Plains Pipeline L.P. has furnished this copy for information only and assumes no responsibility for the accuracy or completeness of data shown.



PLAINS ALL AMERICAN PIPELINE, L.P.

Sources: Esri, Delorme, HERE, USGS, Intermap, increment P Corp., NRCAN, Esri Japan, METI, Esri China (Hong Kong), Esri (Thailand), TomTom

Wayne E Roberts's Map

Hockey County Permit


West Ropes 6

Scale: 1:16,835

Sheet No: 1/1

EXHIBIT "B"

Project: 6" Pipe, 0.500" Wall Thickness	Prentice Gathering												
Location: Texas and New Mexico	Date: 5/17/2012												
<p>Design Pressure - Steel Pipe ASME B31.4</p> <p>PIPE AND OPERATIONAL DATA:</p> <table><tr><td>Outside Pipe Diameter [in.]</td><td>6.625</td></tr><tr><td>Pipe Wall Thickness [in.]</td><td>0.500</td></tr><tr><td>SMYS-Specified Minimum Yield Strength [psi]</td><td>52,000</td></tr><tr><td>E - Weld Joint Factor</td><td>1</td></tr><tr><td>F - Design Factor</td><td>0.72</td></tr></table> <p>RESULTS OF CALCULATION:</p> <table><tr><td>Internal Design Pressure [psig]</td><td>5,651</td></tr></table> <p>Notes:</p> <p>Reference: CFR Part 195 and ASME B31.4</p>		Outside Pipe Diameter [in.]	6.625	Pipe Wall Thickness [in.]	0.500	SMYS-Specified Minimum Yield Strength [psi]	52,000	E - Weld Joint Factor	1	F - Design Factor	0.72	Internal Design Pressure [psig]	5,651
Outside Pipe Diameter [in.]	6.625												
Pipe Wall Thickness [in.]	0.500												
SMYS-Specified Minimum Yield Strength [psi]	52,000												
E - Weld Joint Factor	1												
F - Design Factor	0.72												
Internal Design Pressure [psig]	5,651												
Prepared by: Wayne E. Roberts	Approved by: BLF												

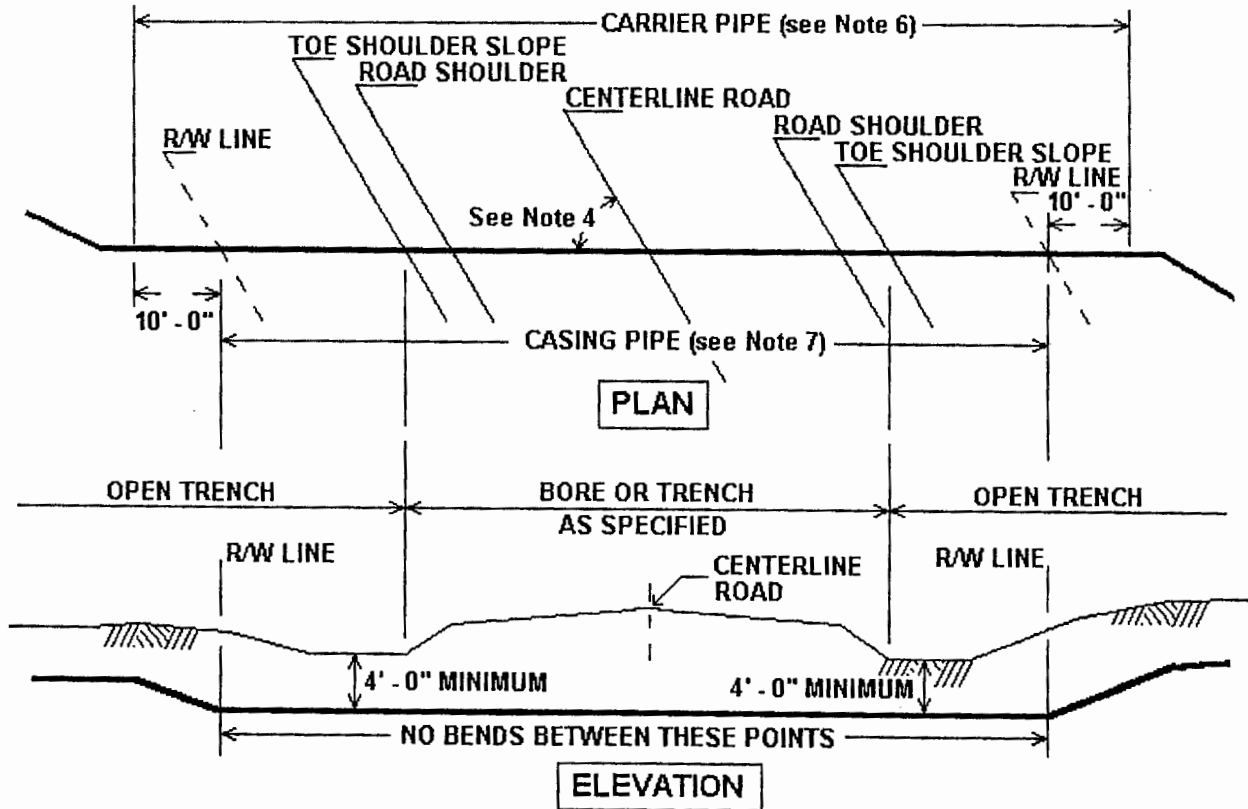

GENERAL SPECIFICATIONS:

1. Contractor to install pipeline under all public roads as shown in the sketch above, or as shown on approved construction drawings.
2. All voids developed by boring under surface of road bed shall be repaired.
 - a. Voids developed under hard surface roads (bituminous mat or concrete) shall be filled by pressure grouting. Grout shall consist of a sand-cement slurry of at least 2 sacks of cement per cubic yard.
 - b. Voids developed under non-hard surface roads (graded gravel or crushed rock and dirt) shall be filled by removal of road bed and backfilling with suitable material pneumatically tamped in 6" layers to density of surrounding undisturbed earth and replacing surface material to original condition.
3. Pipeline undercrossings of all roads shall be installed in accordance with Engineering Standards and/or permit requirements or specifications provided by the Company.
4. The pipeline should cross as near to right angles as possible and economically practical.
5. For roads not having a drainage ditch, the minimum cover from the top of the road bed or the lowest elevation within the R/W shall be 4' - 0" or as specified by the permitting authorities.
6. For uncased road crossings, the pipe wallthickness and grade for the carrier pipe shall extend 10' - 0" beyond each R/W line.
7. When casing pipe is required, it shall be installed as required by the permit or extend from R/W to R/W. Carrier pipe for cased road crossings shall meet the DOT design requirements.
8. All undercrossings shall be bored unless specified otherwise in the construction drawings or specifications.

BEFORE THE HONORABLE BOARD OF COUNTY COMMISSIONERS
HOCKLEY COUNTY, TEXAS


IN THE MATTER OF THE APPLICATION OF PLAINS PIPELINE, L.P. FOR AUTHORITY
TO USE A PART OF THE PUBLIC ROADS OF HOCKLEY COUNTY, TEXAS

ORDER

This cause coming on to be upon the petition of PLAINS PIPELINE, L.P. hereinafter referred to as "Petitioner". The Board finds that in order that Petitioner may carry out its corporate objects and powers, it is necessary for it to lay, construct, operate and maintain pipelines across certain county roads situated in Hockley County, Texas, as set forth in the Petitioner's application filed herein.

THEREFORE, IT IS HEREBY ORDERED that, subject to the conditions herein after set forth, said Petitioner, PLAINS PIPELINE, L.P. is hereby granted permission and authority to lay, construct, operate and maintain pipelines across certain county roads at the locations set forth in Exhibits "A" and "B" attached to the application of Petitioner herein, which Exhibits "A" and "B" and application are hereby made a part of this order as fully as if set out in length herein provided.


1. The Petitioner shall, in constructing said pipelines undercrossing cause the very minimum of inconvenience and obstruction of public travel along said roads, and, further, shall operate and maintain said pipelines undercrossing in a manner so as not to inconvenience, endanger or obstruct public travel along said roads.
2. Upon the completion of each pipelines undercrossing constructed hereunder Petitioner shall immediately backfill, re-construct and replace the portions of the roads across which said pipelines are laid and constructed so that such roads shall be in equally as good a condition as prior to such construction.
3. So long as said pipelines are maintained and operated under said roads Petitioner shall be responsible for doing any work which, due to the existence of said pipelines undercrossings, needs to be done on said roads at the location thereof, all in order to maintain said roads, at such points, in a condition equal to other portions of said county roads.
4. Should Petitioner remove said pipelines from any of said roads, it will replace and recondition the road concerned, at the location of said removal, in substantially the same condition as it was prior to such removal, all liability of Petitioner for the maintenance and reconditioning of such roads shall cease as soon after such removal as the COUNTY OF HOCKLEY has approved the maintenance and reconditioning work done by Petitioner.
5. Petitioner agrees that if at any time the County of Hockley shall deem it necessary to make any improvements or changes on all of or any part of the right of way of the county roads which affect the Utility as located under this order, then and in such event, the Petitioner or his Assignee shall make such reasonable changes of its facilities located within such right of way as may be deemed necessary, such work to be done without cost to Hockley County, Texas.
6. The construction or laying of said pipelines by Petitioner hereunder shall be considered and shall constitute and acceptance of this order and of all of the terms and conditions herein set forth.
7. Petitioner agrees that if at any time the County of Hockley deems it necessary that these crossings be encased in accordance with the then existing State Highway specifications, Petitioner agrees to do so at its own expense.

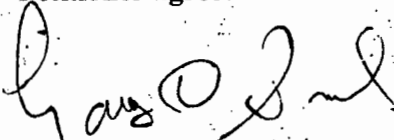

County Judge




Commissioner, Precinct No. 1

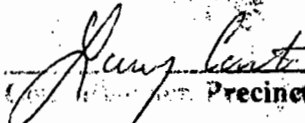


Commissioner, Precinct No. 2

4/14/14

Date

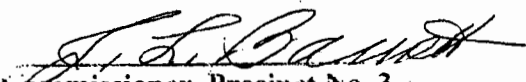

Commissioner, Precinct No. 3

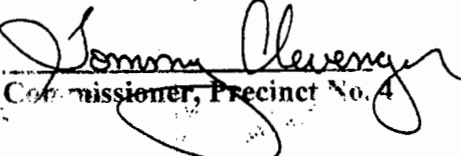

Commissioner, Precinct No. 4

Commissioners' Court heard an update from Wes Utley, Marsha Blair & Amber Parkinson with Texas A & M AgriLife Extension Service. No action taken

Commissioners' Court met with Red Raider Wind Farm Project, on the tax abatement. Discussion only. (Hand out)

Wind project Tax Abatement Worksheet

Year of Installation	Project	County	Yr 1	Yr 2	Yr 3	Yr 4	Yr 5	Yr 6	Yr 7	Yr 8	Yr 9	Yr 10	NPV @ 0%
2009	Gulf Wind	Kenedy	0%	0%	0%	0%	0%	0%	0%	0%	0%	0%	0.00%
	Palpalote Creek I	San Patricio	100%	100%	100%	90%	90%	60%	60%	40%	40%	0%	68.00%
	Inadale	Nolan	60%	60%	60%	60%	60%	40%	40%	40%	40%	40%	50.00%
	Panther Creek II	Glasscock	0%	60%	60%	60%	60%	40%	40%	40%	40%	40%	50.00%
	Sunray I	Moore	0%	90%	90%	80%	80%	70%	60%	50%	40%	0%	61.00%
	Goat Phase II	Coke	0%	100%	100%	100%	100%	100%	100%	100%	100%	100%	100.00%
	JD Wind 7	Moore	0%	90%	90%	80%	80%	70%	60%	50%	0%	0%	61.00%
	JD Wind 8	Moore	0%	90%	90%	80%	80%	70%	60%	50%	0%	0%	61.00%
	JD Wind 11	Moore	0%	90%	90%	80%	80%	70%	60%	50%	0%	0%	61.00%
	Notrees	Ector	0%	100%	100%	100%	100%	100%	100%	100%	100%	100%	100.00%
2010	Penascal I	Kenedy	0%	0%	0%	0%	0%	0%	0%	0%	0%	0%	0.00%
	Penascal II	Kenedy	0%	0%	0%	0%	0%	0%	0%	0%	0%	0%	0.00%
	Sunray II	Moore	100%	90%	90%	90%	80%	80%	70%	60%	0%	0%	60.00%
	Barton Chapel	Jack	0%	90%	80%	70%	60%	40%	40%	0%	0%	0%	39.00%
	Majestic	Carson	0%	87%	87%	87%	87%	87%	87%	87%	87%	87%	87.00%
	Noble Great Plains	Hansford	0%	95%	95%	95%	90%	90%	70%	70%	0%	0%	60.50%
	Panther Creek III	Howard	0%	100%	100%	100%	100%	100%	100%	100%	100%	100%	100.00%
	Pyron	Nolan	0%	60%	60%	60%	60%	40%	40%	40%	40%	40%	50.00%
	South Trent Mesa	Nolan	0%	60%	60%	60%	60%	40%	40%	40%	40%	40%	50.00%
	Cedro Hill	Webb	0%	60%	60%	60%	60%	40%	40%	40%	40%	40%	50.00%
2011	Palpalote Creek II	San Patricio	0%	100%	100%	100%	90%	90%	60%	60%	40%	0%	68.00%
	Little Pringle I	Hutchinson	0%	70%	60%	50%	40%	0%	0%	0%	0%	0%	25.00%
	Little Pringle II	Hutchinson	0%	70%	60%	50%	40%	0%	0%	0%	0%	0%	25.00%
	Lorraine I	Mitchell	0%	60%	60%	60%	60%	40%	40%	40%	40%	40%	50.00%
	Lorraine II	Mitchell	0%	60%	60%	60%	60%	40%	40%	40%	40%	40%	50.00%
	Los Ventos	Willacy	0%	75%	75%	75%	75%	75%	75%	75%	75%	75%	75.00%
	South Plains Wind	Floyd	0%	80%	80%	75%	75%	55%	55%	55%	55%	55%	66.00%
	Palo Duro Wind	Hansford	0%	70%	65%	60%	55%	50%	45%	40%	0%	0%	38.50%
	Longhorn Wind	Floyd	0%	80%	80%	75%	75%	50%	50%	35%	35%	35%	59.00%
	Longhorn Wind	Briscoe	0%	80%	80%	75%	75%	55%	55%	55%	55%	55%	66.00%
2013	Red Raider Wind	Hockley Co	0%	90%	80%	70%	60%	50%	40%	30%	20%	20%	48.00%
	Average		75.1%	73.5%	71.8%	68.3%	66.8%	53.0%	49.7%	40.2%	33.3%	30.6%	54.7%

100.00%

80.00%


60.00%

40.00%

20.00%

0.00%

Historical Average Abatement Terms for Windfarms

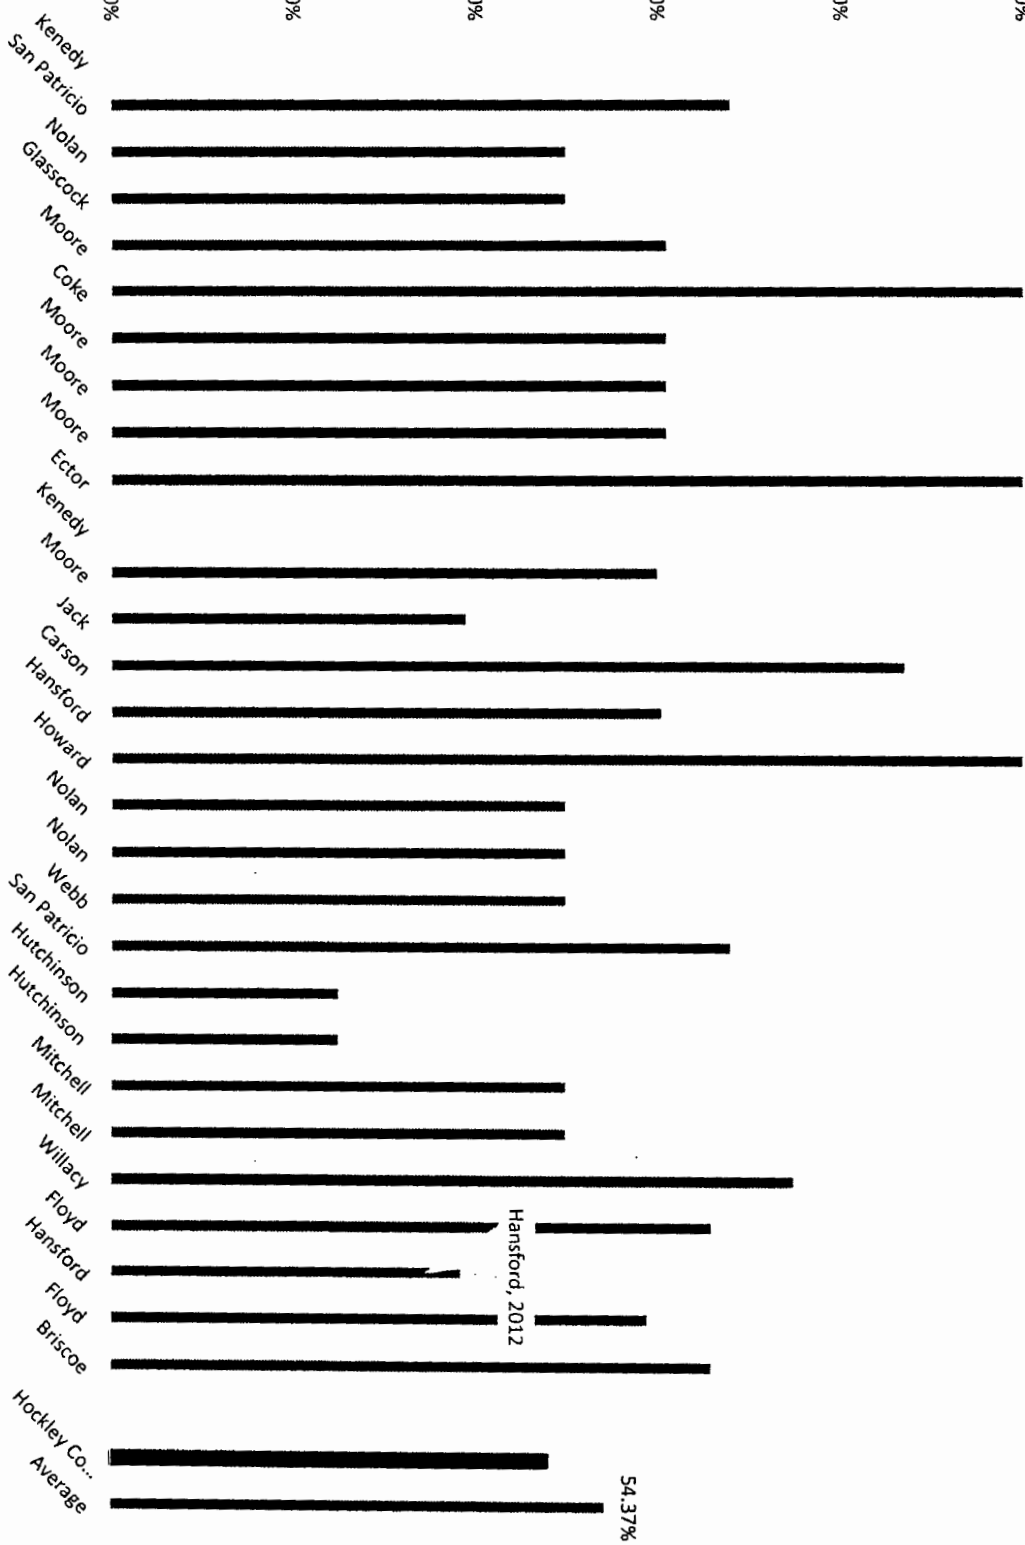

Hansford, 2012

54.37%


Total Equivalent Pilot Payments Per MW by County

County / Year	1	2	3	4	5	6	7	8	9	10	10 YR AVG
Oldham	\$ 2,000	\$ 2,000	\$ 2,000	\$ 2,000	\$ 2,000	\$ 2,000	\$ 2,000	\$ 2,000	\$ 2,000	\$ 2,000	\$ 2,000
Deaf Smith *	\$ 2,000	\$ 2,000	\$ 2,000	\$ 2,000	\$ 2,000	\$ 2,000	\$ 2,000	\$ 2,000	\$ 2,000	\$ 2,000	\$ 2,000
Castro	\$ 1,200	\$ 1,200	\$ 1,200	\$ 1,200	\$ 1,200	\$ 1,200	\$ 1,200	\$ 1,200	\$ 1,200	\$ 1,200	\$ 1,200
Briscoe	\$ 2,000	\$ 2,000	\$ 2,000	\$ 2,000	\$ 2,000	\$ 2,000	\$ 2,000	\$ 2,000	\$ 2,000	\$ 2,000	\$ 2,000
Crosby	\$ 1,000	\$ 1,000	\$ 1,000	\$ 1,000	\$ 1,000	\$ 1,000	\$ 1,000	\$ 1,000	\$ 1,000	\$ 1,000	\$ 1,000
Borden	\$ 825	\$ 825	\$ 825	\$ 825	\$ 825	\$ 1,025	\$ 1,025	\$ 1,025	\$ 1,025	\$ 1,025	\$ 925
Dawson	\$ 300	\$ 300	\$ 500	\$ 500	\$ 700	\$ 700	\$ 900	\$ 900	\$ 900	\$ 2,600	\$ 1,000
Lynn	\$ 1,950	\$ 1,950	\$ 1,950	\$ 1,950	\$ 1,950	\$ 1,950	\$ 1,950	\$ 1,950	\$ 1,950	\$ 1,950	\$ 1,950
Carson	\$ 1,500	\$ 1,500	\$ 1,500	\$ 1,500	\$ 1,500	\$ 1,500	\$ 1,500	\$ 1,500	\$ 1,500	\$ 1,500	\$ 1,500
Armstrong	\$ 1,500	\$ 1,500	\$ 1,500	\$ 1,500	\$ 1,500	\$ 1,500	\$ 1,500	\$ 1,500	\$ 1,500	\$ 1,500	\$ 1,500
Webb County (equivalent)	\$ 1,920	\$ 1,920	\$ 1,920	\$ 1,920	\$ 1,920	\$ 1,920	\$ 1,920	\$ 1,920	\$ 1,920	\$ 1,920	\$ 1,920
Scurry	\$ 2,000	\$ 2,000	\$ 2,000	\$ 2,000	\$ 2,000	\$ 2,000	\$ 2,000	\$ 2,000	\$ 2,000	\$ 2,000	\$ 2,000

*Do Not Have Hospital Data to Include here.


Includes Hosp


West Texas Counties - Abatement Terms

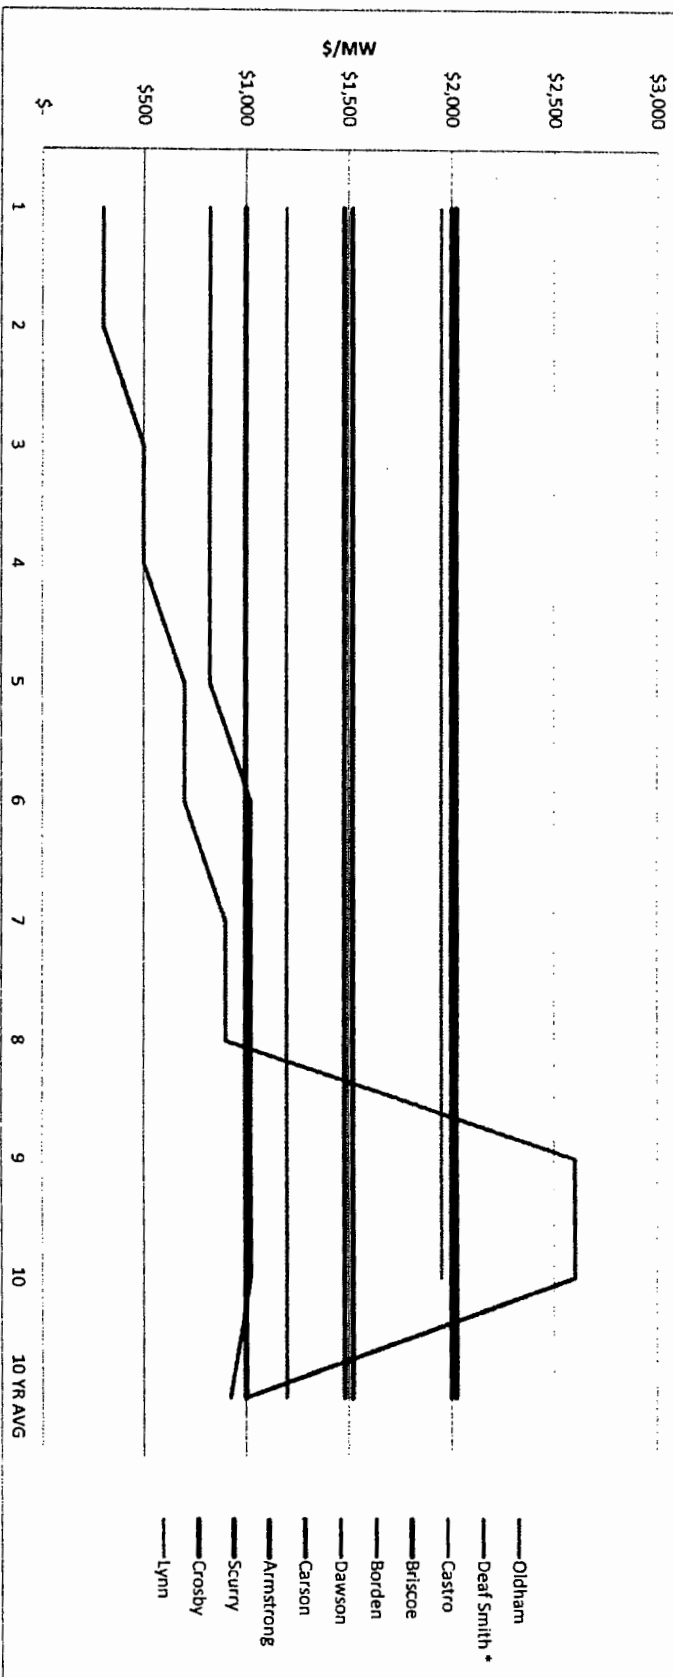



There being no further business to come before the Court, the Judge declared
Court adjourned, subject to call.


The foregoing Minutes of a Commissioners' Court meeting held on the 14th
day of April, A. D. 2014, was examined by me and approved.

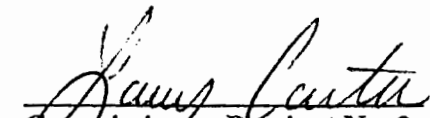

Commissioner, Precinct No. 1

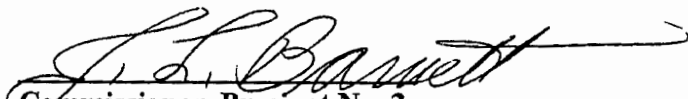
Commissioner, Precinct No. 2

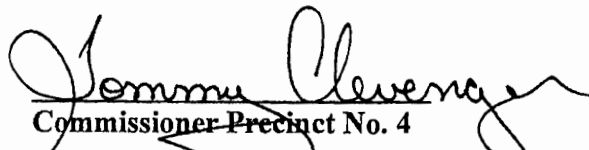
Commissioner, Precinct No. 3

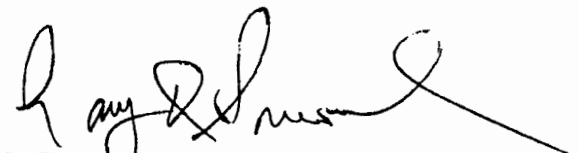
Commissioner Precinct No. 4


County Judge


IRENE GUMULA, County Clerk, and
Ex-Officio Clerk of Commissioners' Court
Hockley County, Texas

